


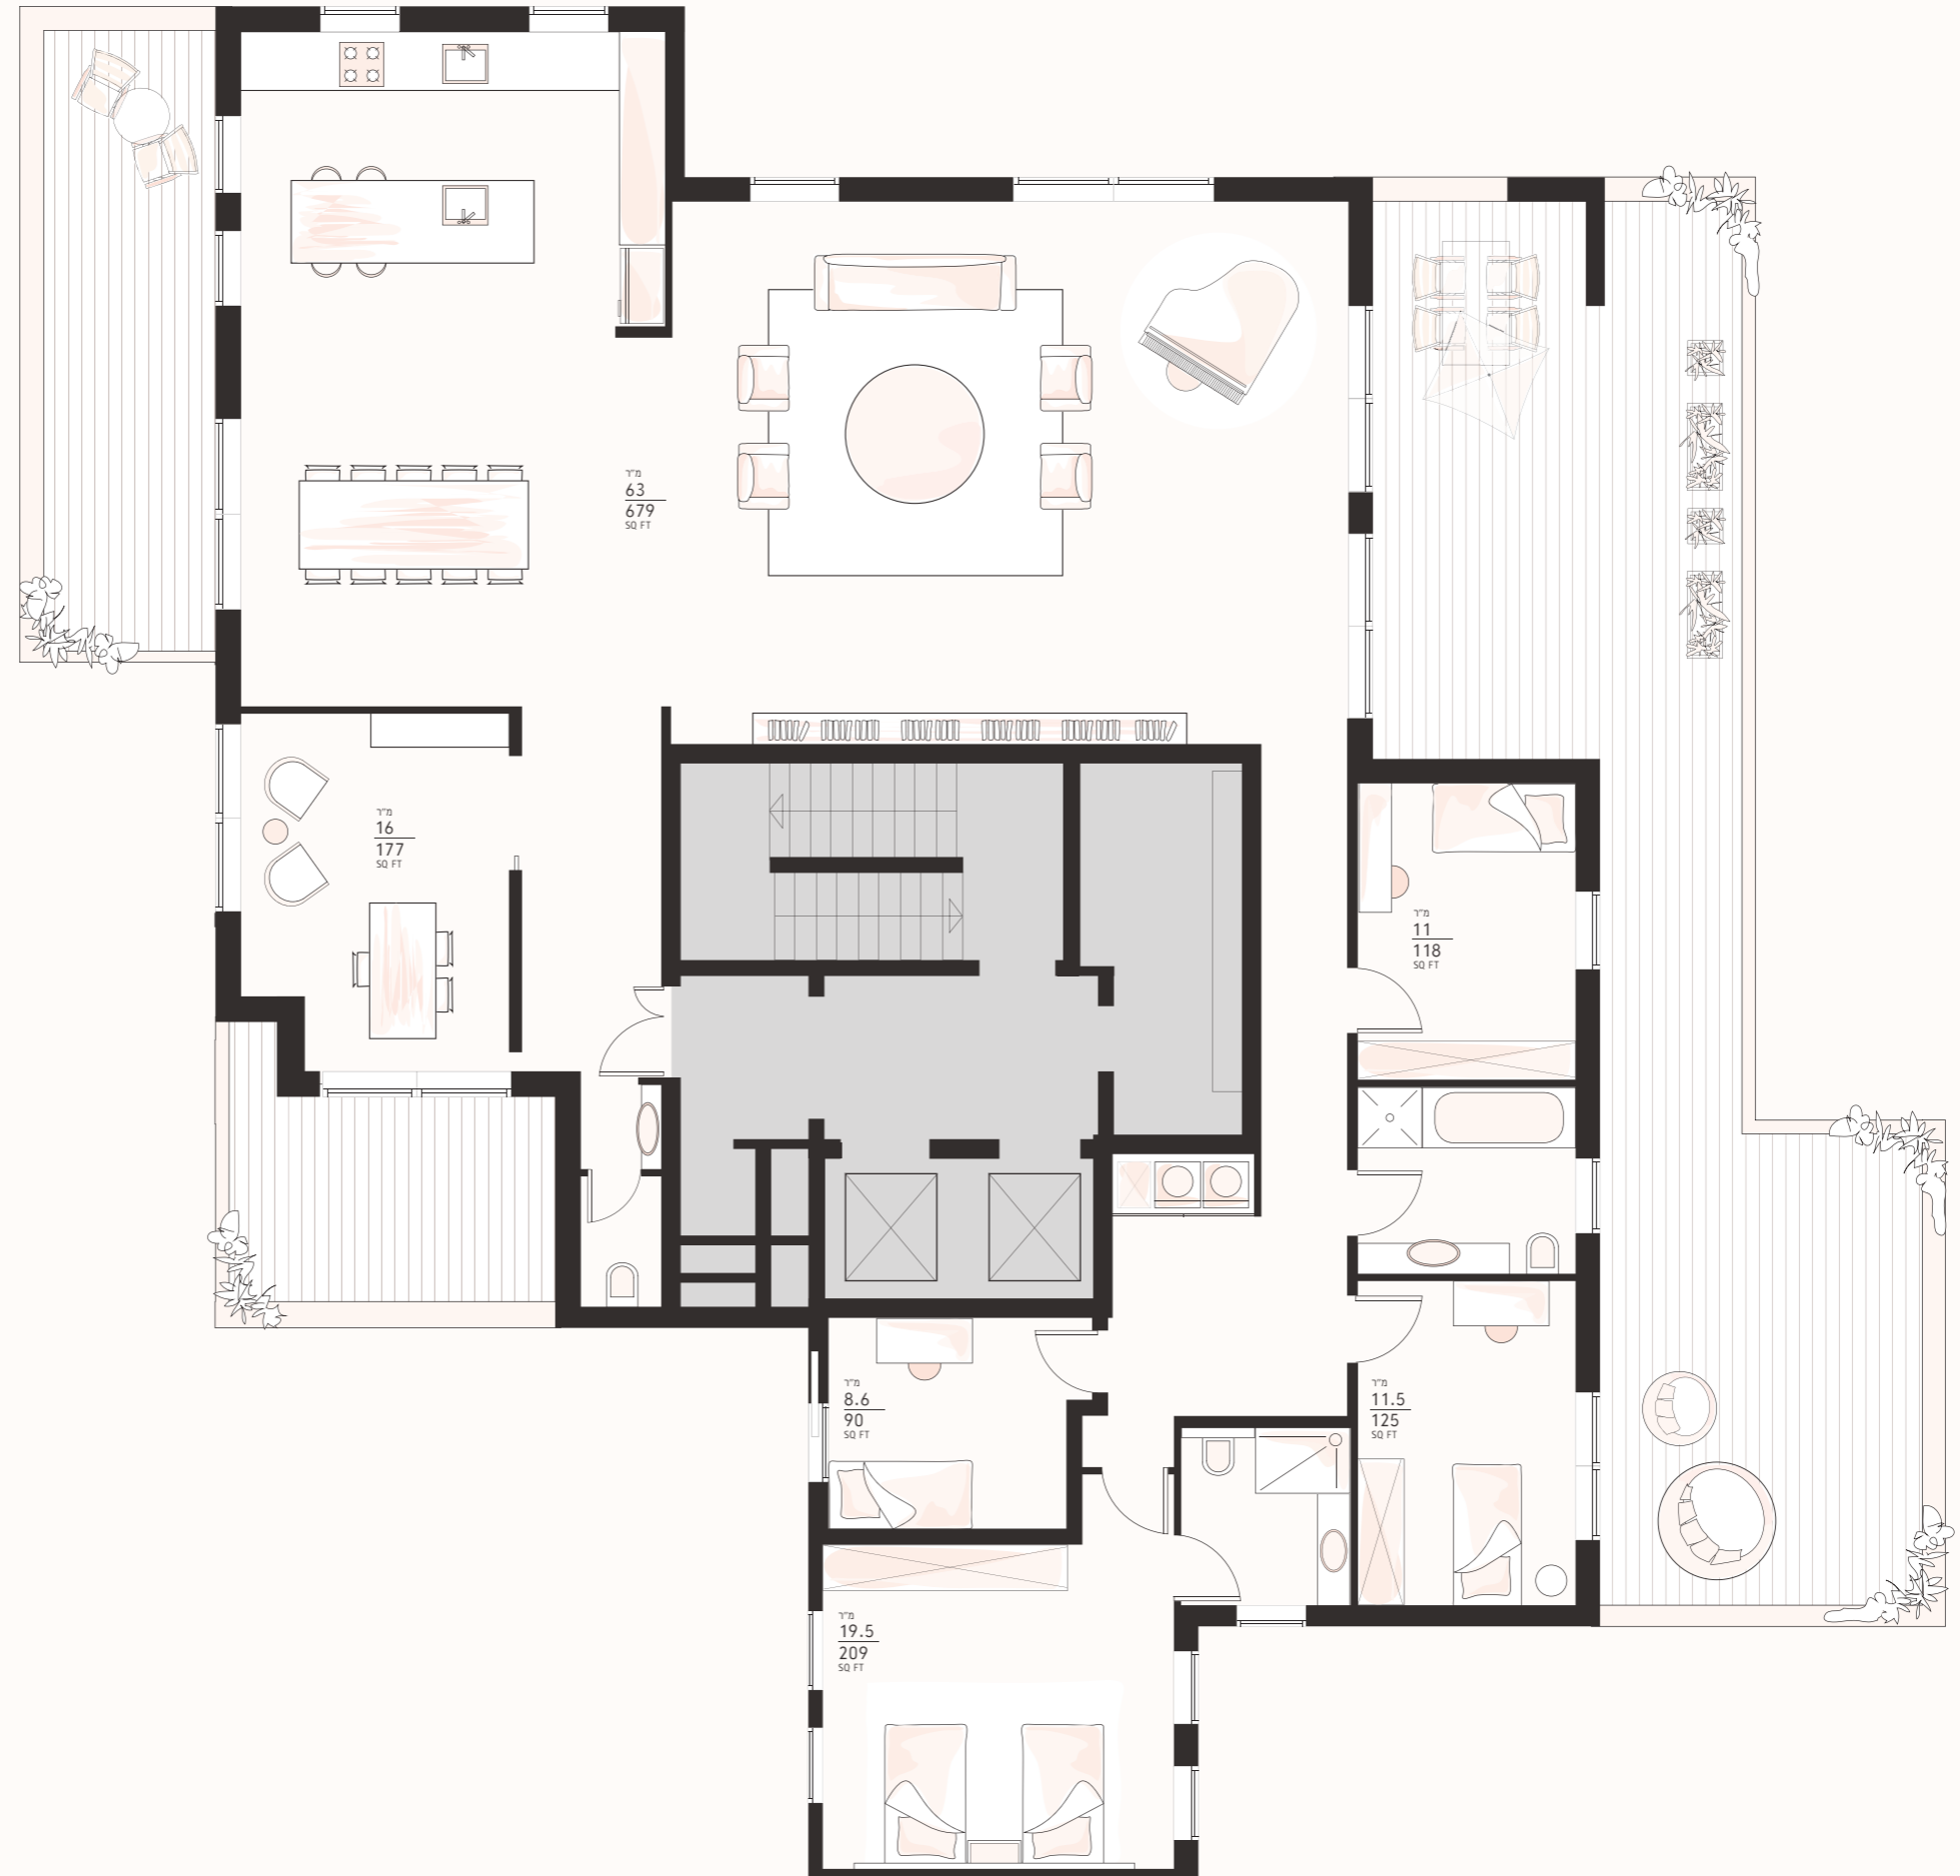

Penthouse
6 Rooms
פנטהאוז
6 חדרים

Apartment	דירה
2870 SQ FT	מ"ר 266.8
Balconies	מרפסות
1230 SQ FT	מ"ר 114.7



16 KING DAVID ST. JERUSALEM 94101
TEL. 972-2-502-5502 FAX. 972-2-532-3532 WWW.JERUSALEMESTATES.COM

The status of Jerusalem Estates is that it awaits a building permit. It is therefore possible that there will be changes and adjustments as may be required by various agencies with jurisdiction over the final plans. Presentations by the various planners and consultants are for a general impression of the project and do not in any way bind the company.

הפרויקט הנו לפני היתר בניה ולכן יתכנו שינויים והתאמות ככל שידרשו ע"י הרשויות המוסמכות, המתכננים והיועצים. מצג זה הנו להתרשמות בלבד ואינו מחייב את החברה